




**TOP 6**


Zimmer 1	10.13 m <sup>2</sup>
Vorr.	6.93 m <sup>2</sup>
Zimmer 2	12.03 m <sup>2</sup>
Zimmer 3	10.03 m <sup>2</sup>
Bad	7.73 m <sup>2</sup>
Abst.	3.14 m <sup>2</sup>
Wohnen	35.68 m <sup>2</sup>
Diele	8.48 m <sup>2</sup>
WC	2.05 m <sup>2</sup>
<b>Total</b>	<b>96.19 m<sup>2</sup></b>

**TOP 5**

Wohnen	33.01 m <sup>2</sup>
Vorraum	11.37 m <sup>2</sup>
Abst.	5.49 m <sup>2</sup>
Zimmer 2	13.88 m <sup>2</sup>
Bad	8.95 m <sup>2</sup>
WC	1.67 m <sup>2</sup>
Zimmer 1	10.08 m <sup>2</sup>
<b>Total</b>	<b>84.45 m<sup>2</sup></b>

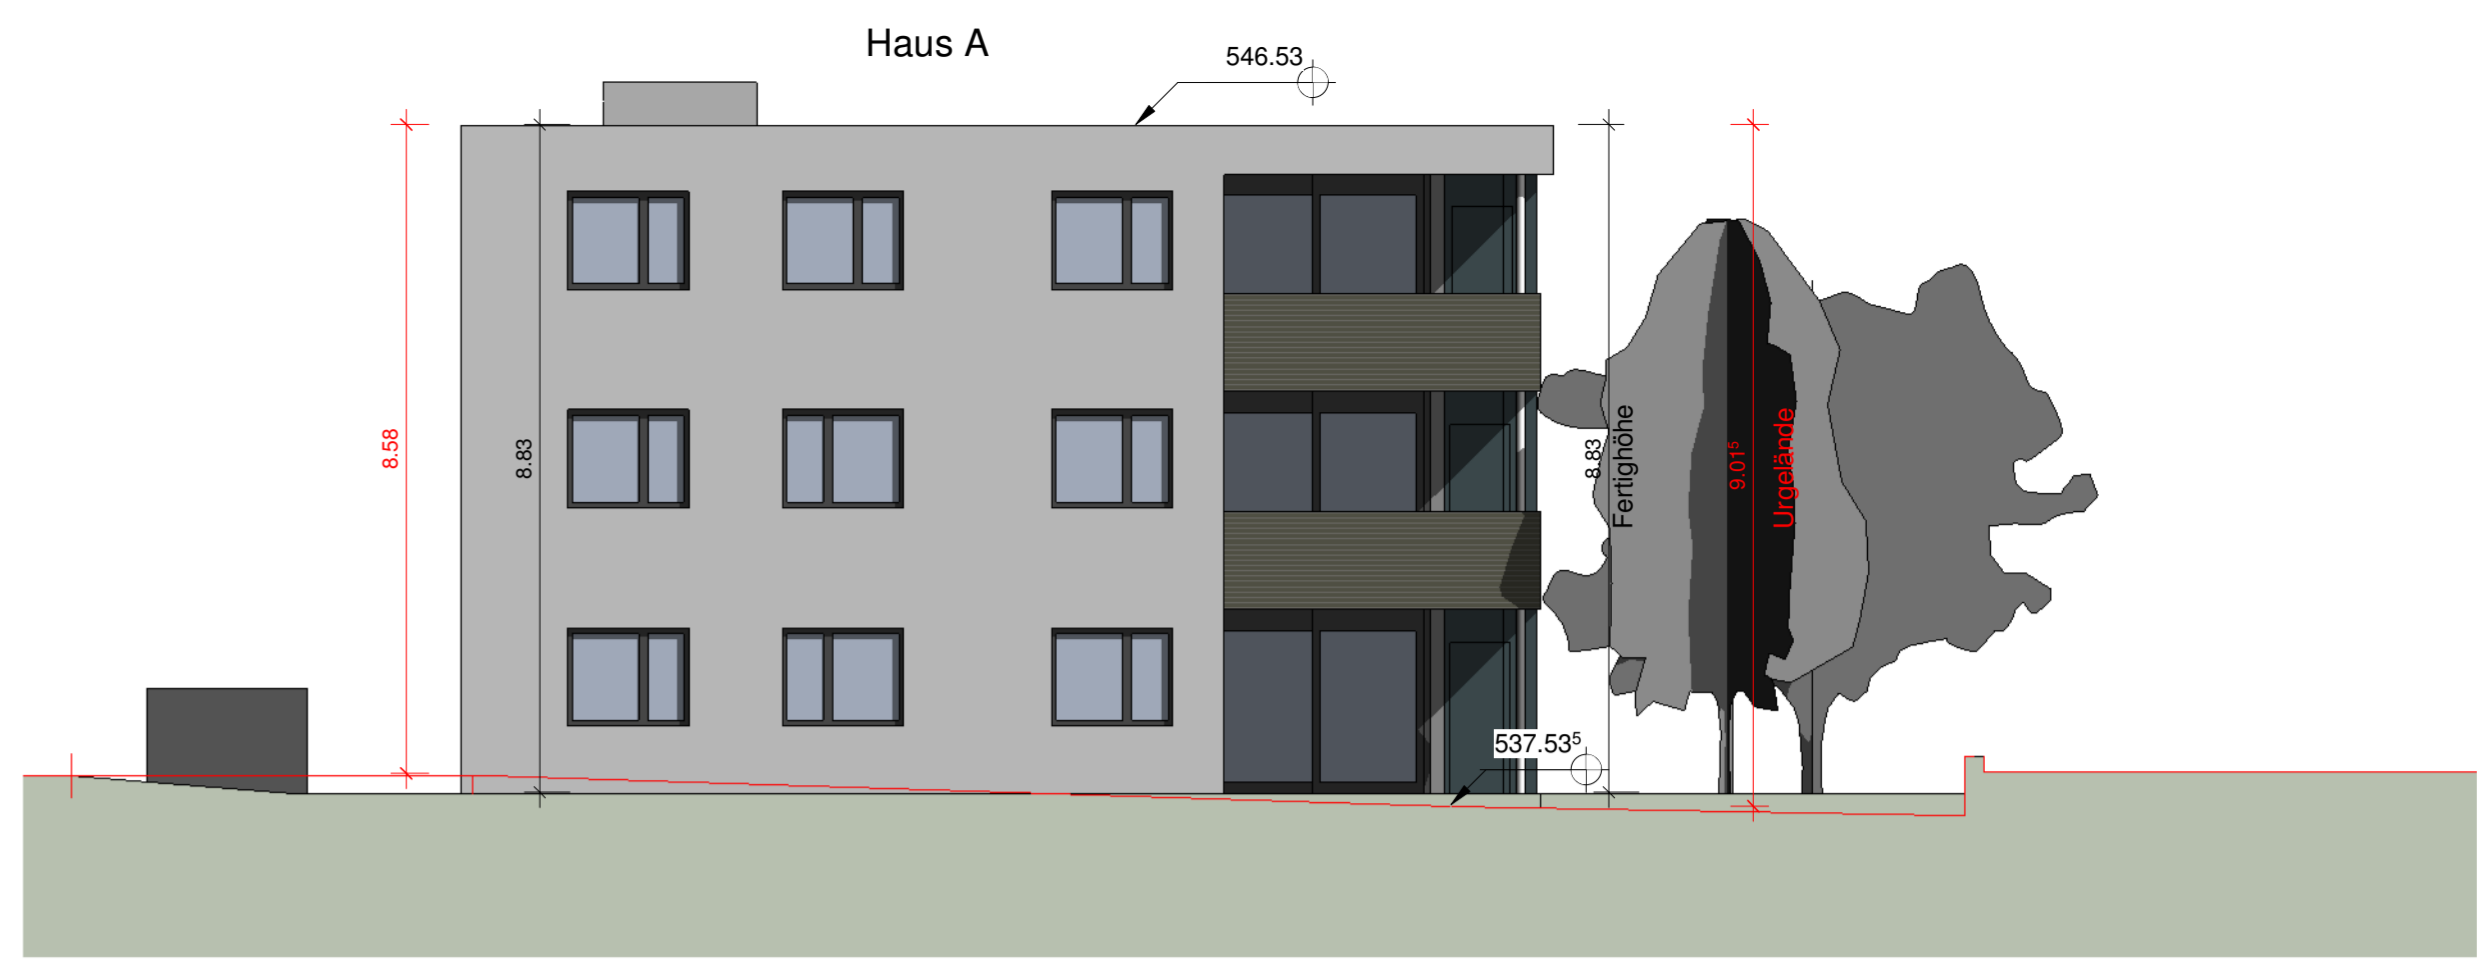


HAUS B - ANSICHT NORDWEST

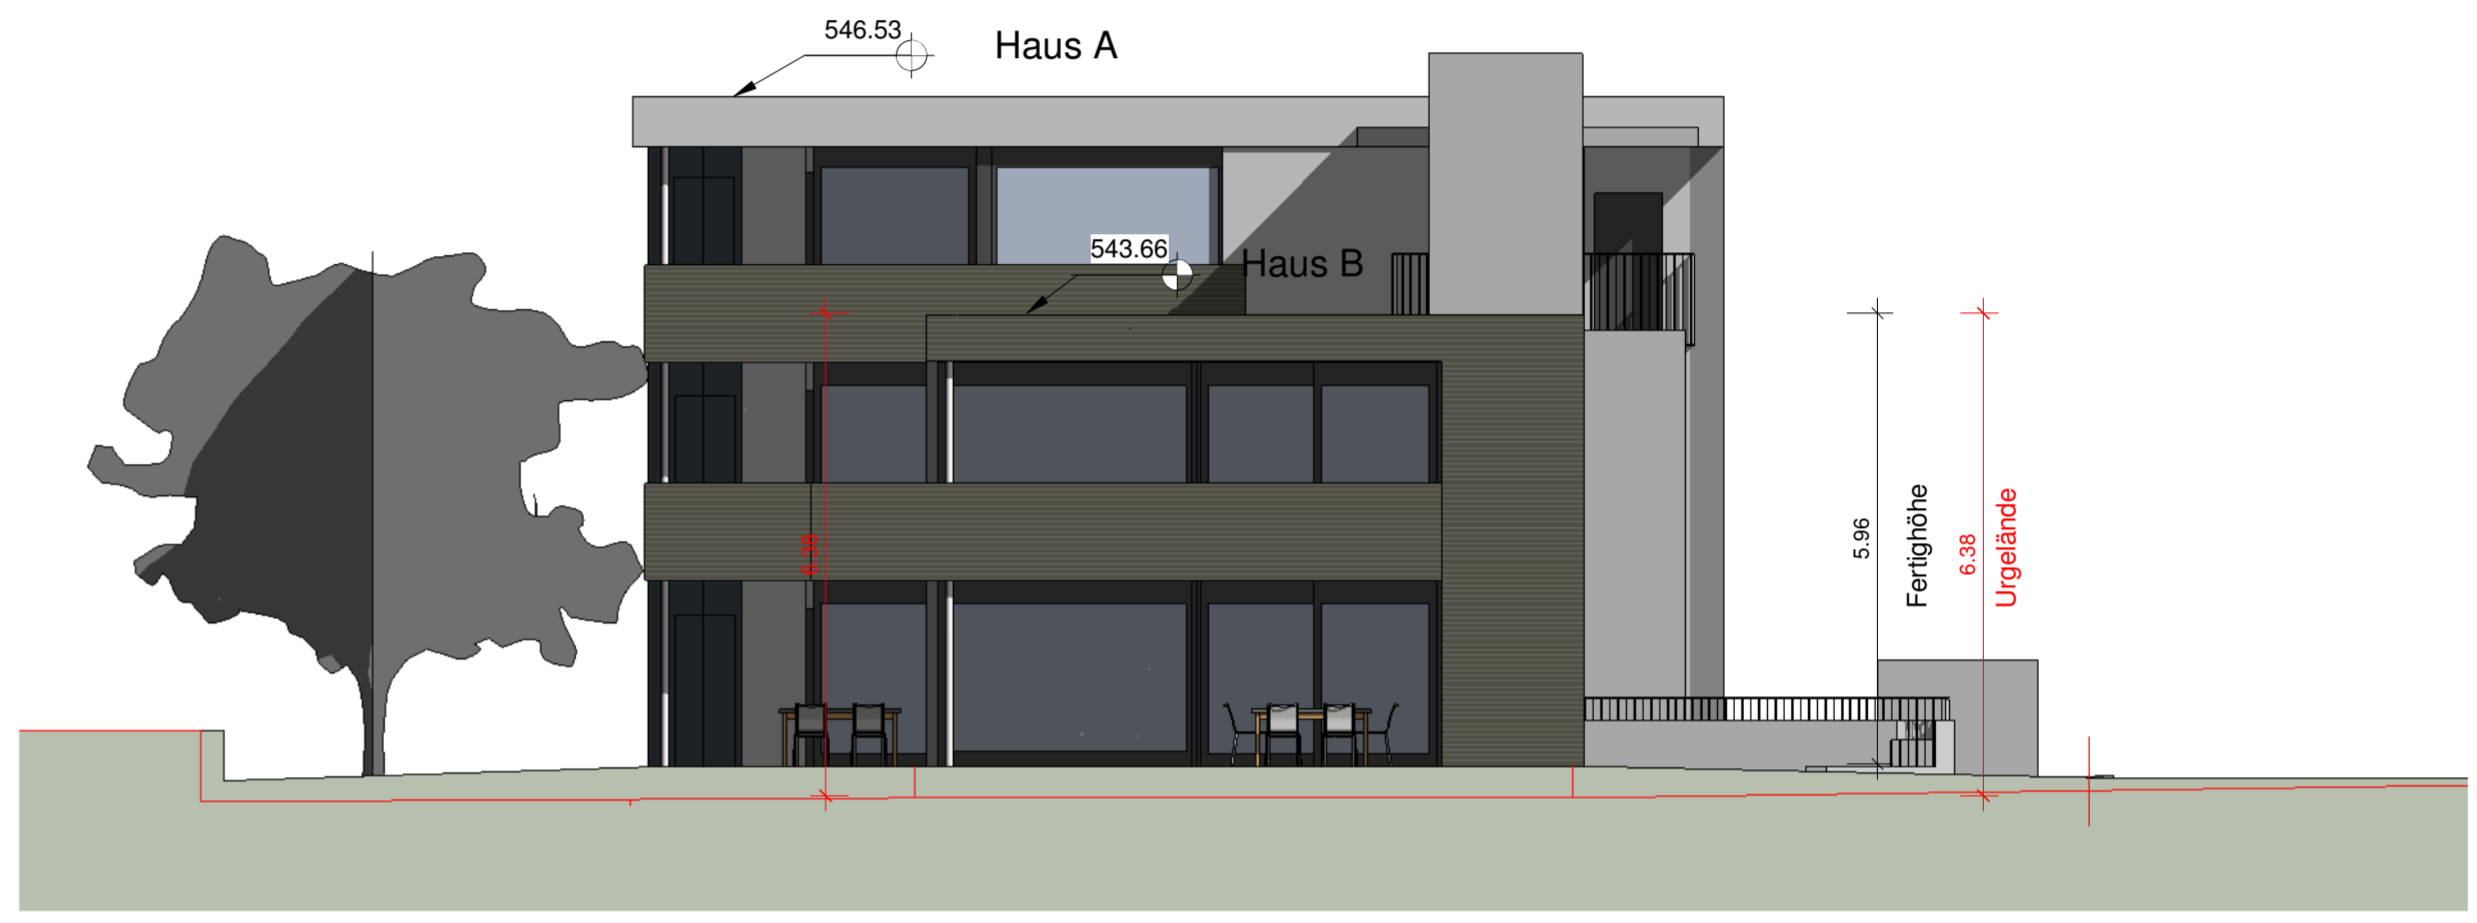

HAUS B - ANSICHT SÜDOST



HAUS B - ANSICHT NORDOST

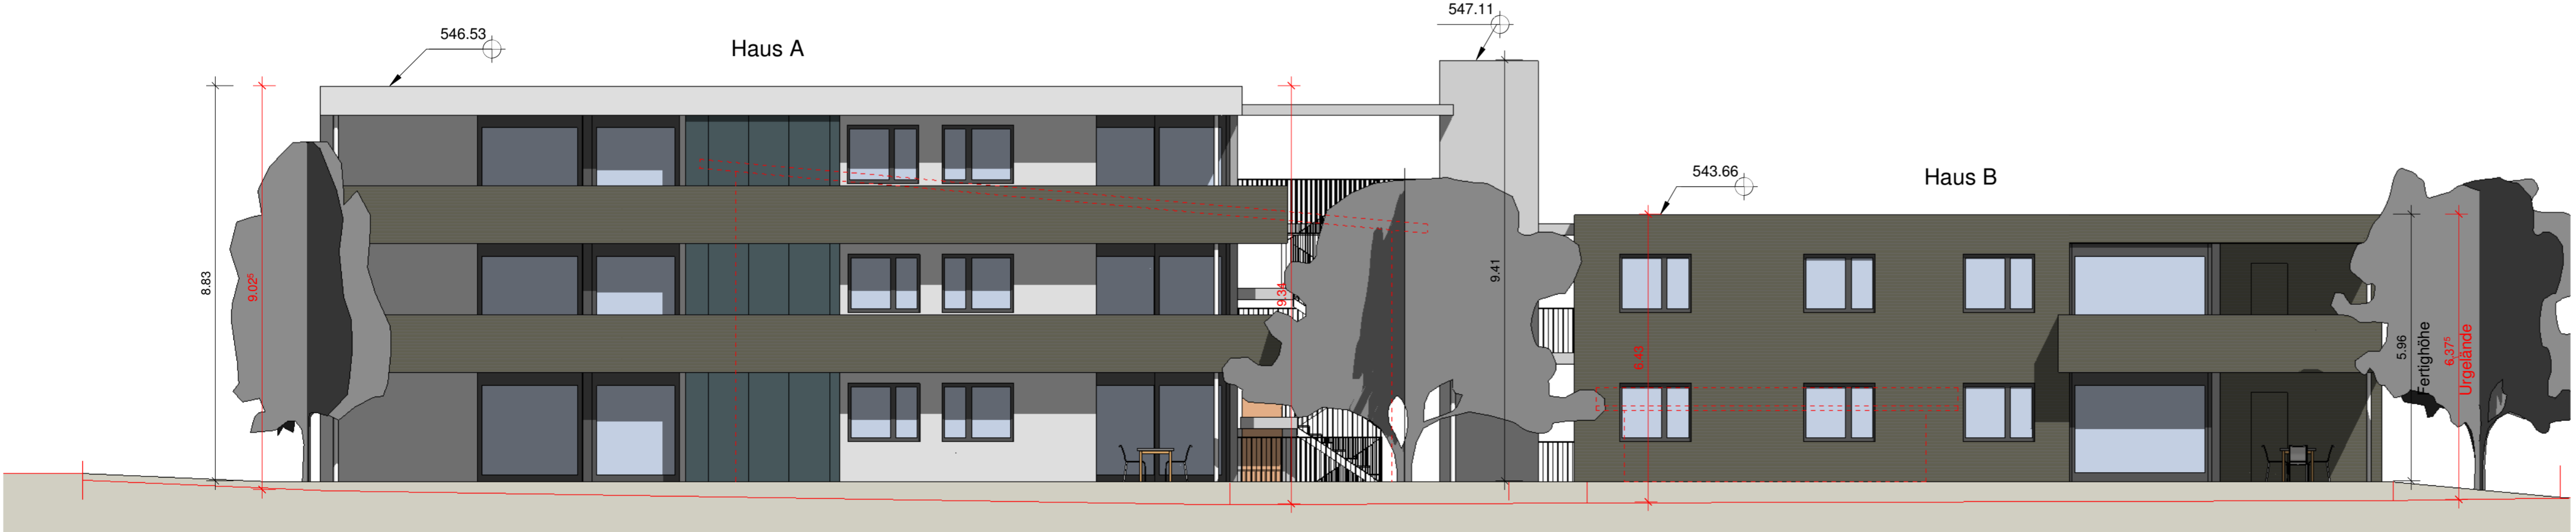

HAUS B - ANSICHT SÜDWEST

- 546.53 A05-Dach Haus A
- 543.46 A04-OG2 Haus A
- 540.58 A03-OG1 Haus A
- 537.70 A02-EG Haus A

--- Abstandsflächen  
 --- Mindestabstand

0.00 = 537.70

## BAUEINGABEPLAN

Projekt **LUDESCH - ZEHENTÄCKER**  
 Plan **GRUNDRISS OG2 - ANSICHTEN**  
 Planer, Bauträger  
 Heinzle Plan und Bau GmbH  
 Am Garmarkt 5, 6840 Götztis  
 0664 / 38 52 530  
 wilfried@heinzleplanundbau.at

Plannummer  
**EIN-03**

Maßstab  
**1 : 100**

Datum  
 2.11.2018